
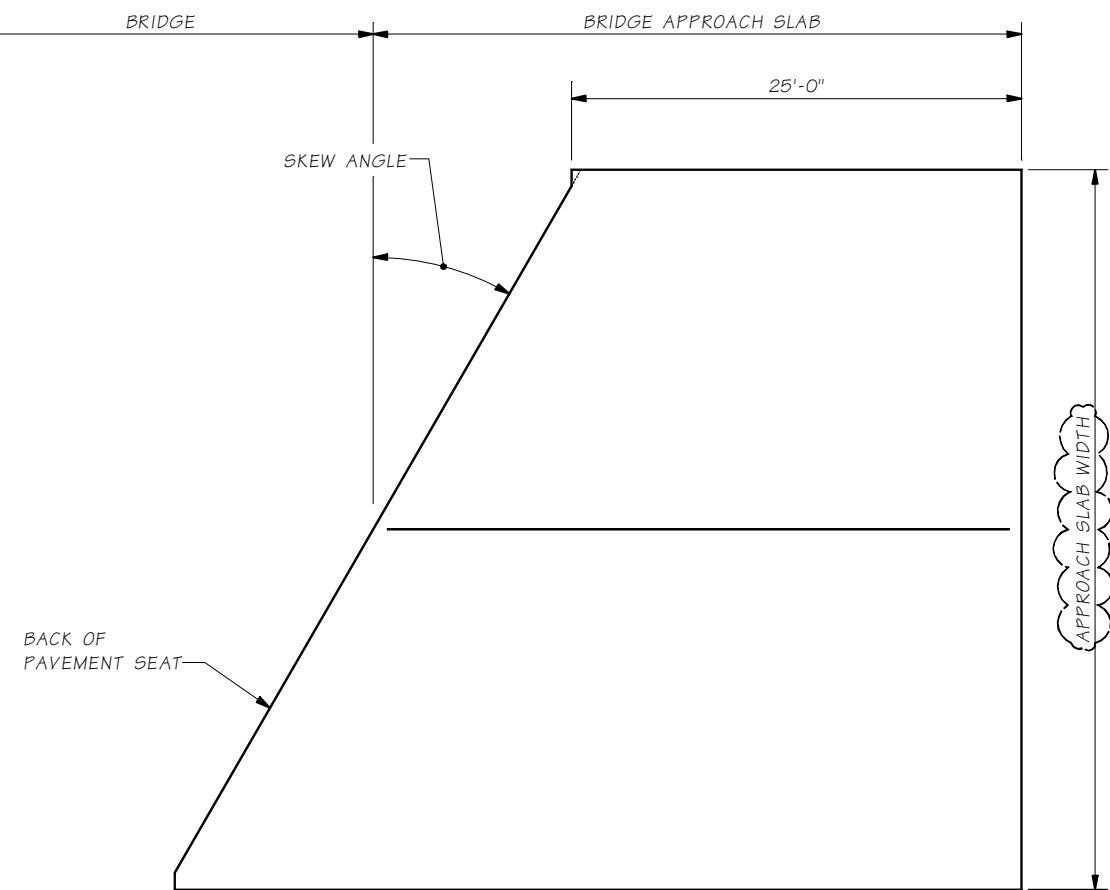


Last revised on : 5/1/2012

10.6-A1-1
SR JOB NO. SHEET 1


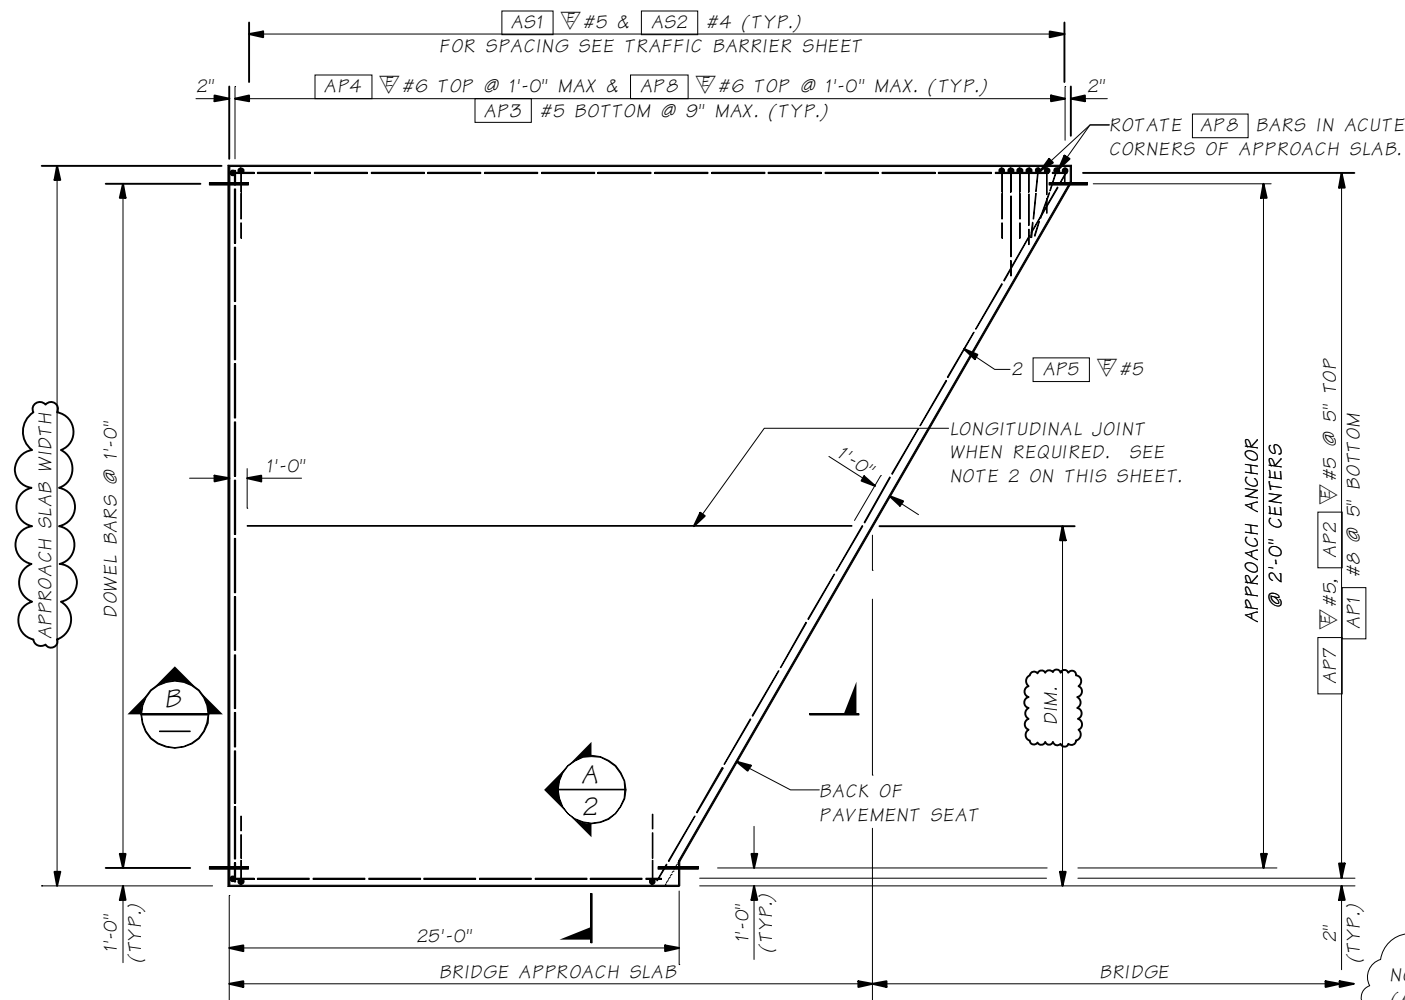


PLAN

NOTE:
AP9 bars are only applicable
in L abutments or approach
retrofits. Remove when not used.

NOTE:
Designer to remove AP8, AS1, and AS2
bars when there is no traffic barrier.
For 42" barriers designed for 124k
impact load (TL-5 Loading) designer shall
compute additional reinforcement required.

BENDING DIAGRAM

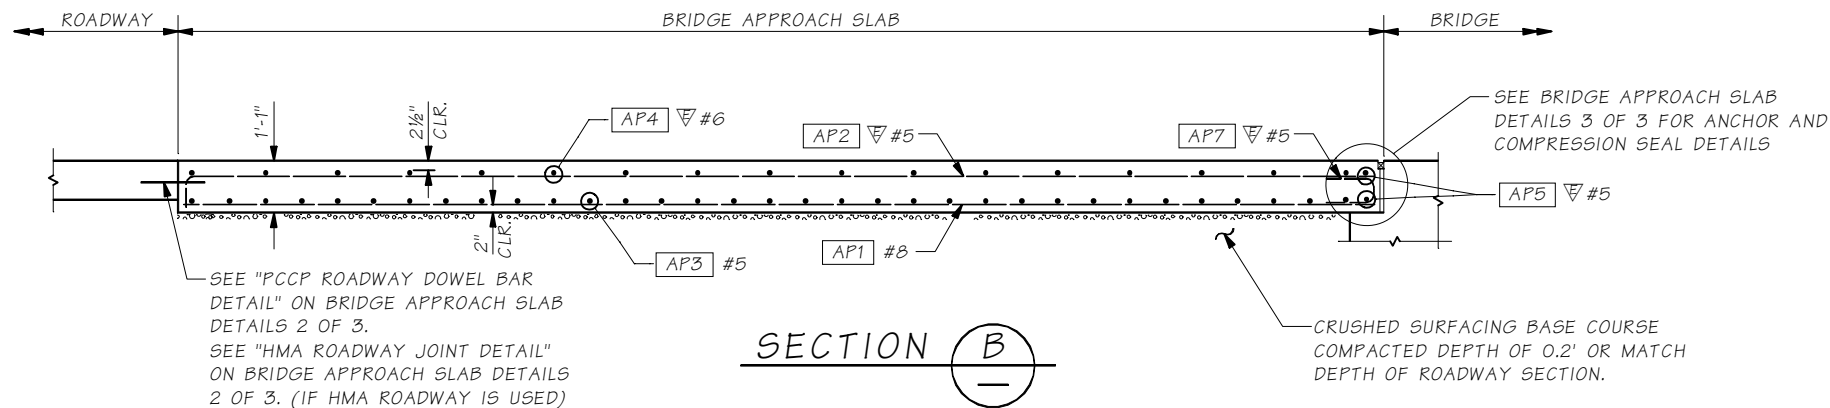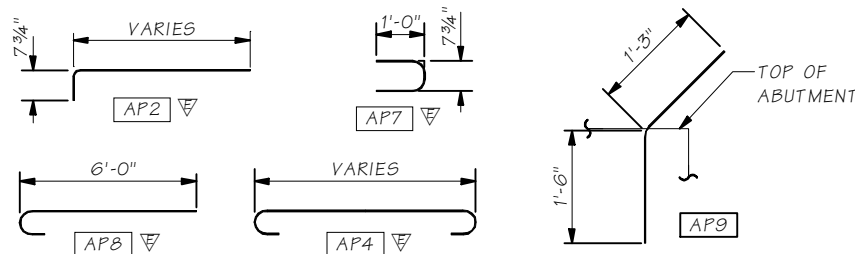

SECTION B

Bridge Design Engr.	M:\STANDARDS\Approach Slabs\Approach Slab 1.MAN	REGION NO.	STATE	FED. AID PROJ. NO.	SHEET NO.	TOTAL SHEETS
Supervisor		10	WASH.			
Designed By		JOB NUMBER				
Checked By						
Detailed By						
Bridge Projects Engr.						
Prelim. Plan By						
Architect/Specialist	DATE	REVISION	BY	APP'D		

Thu Oct 04 07:11:57 2012

BRIDGE
AND
STRUCTURES
OFFICE



APPROACH SLABS

BRIDGE APPROACH SLAB
DETAILS 1 OF 3

BRIDGE
SHEET
NO.
OF
SHEETS